


956 Wiget Lane

Walnut Creek, CA 94598

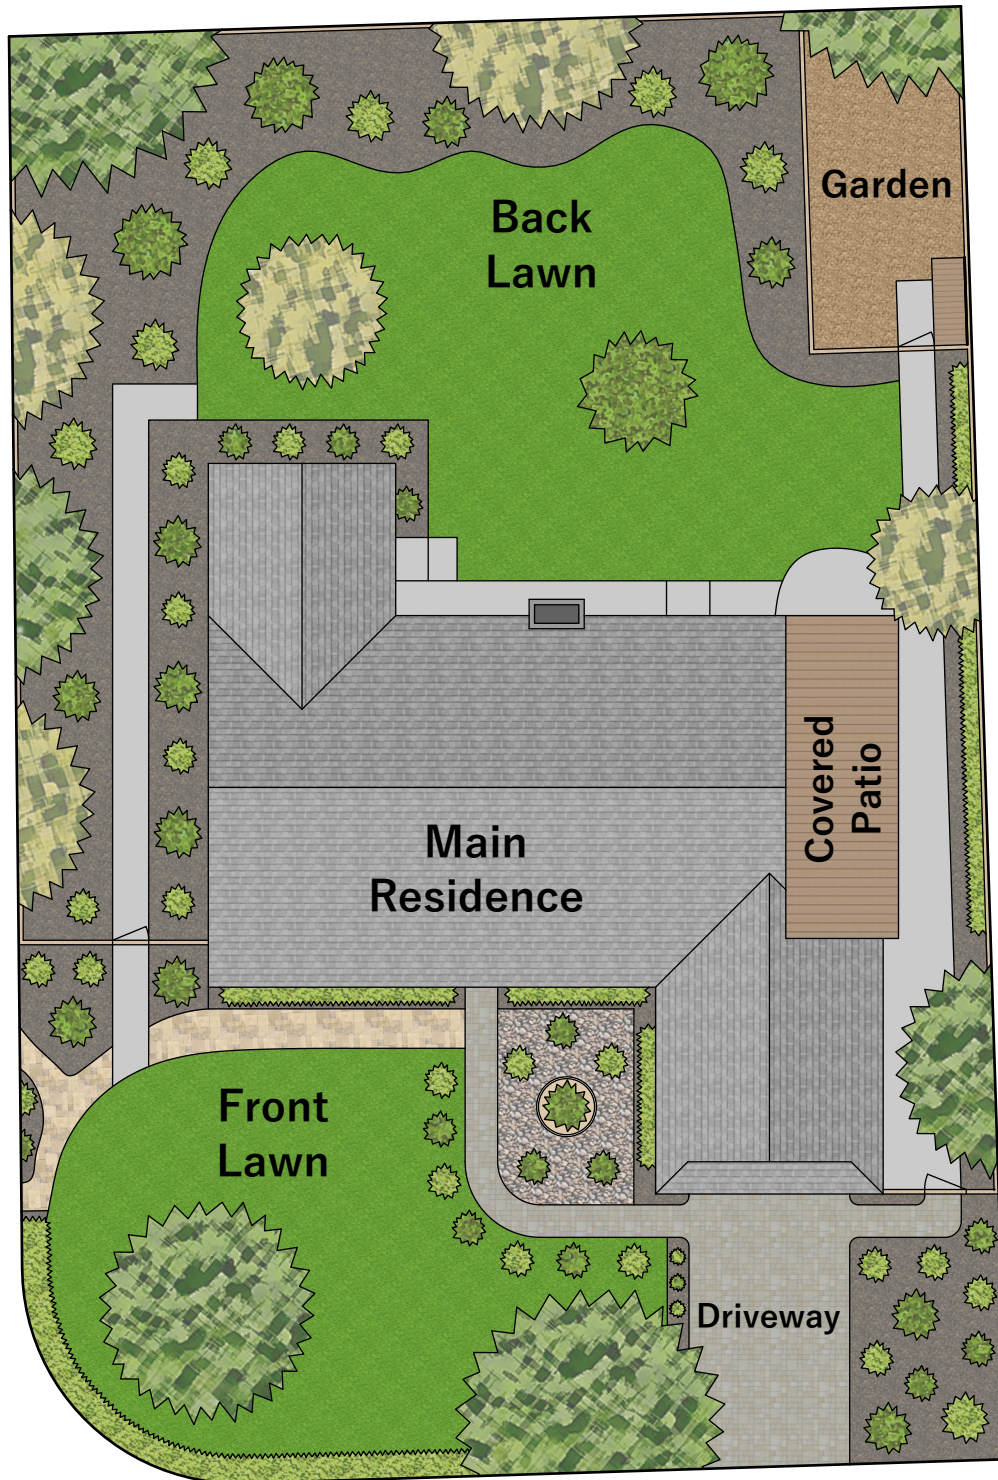

Site Plan

lot size approx. 0.28 acres

Any and all information on this drawing is for illustrative purposes only and is deemed reliable, but not guaranteed. All information requires independent verification.

Listed By: **Dan Walner**
Compass | www.danwalnerhomes.com

Drawn By: Joe Barnes Design
www.joebarnesdesign.com